


FLOOR PLAN

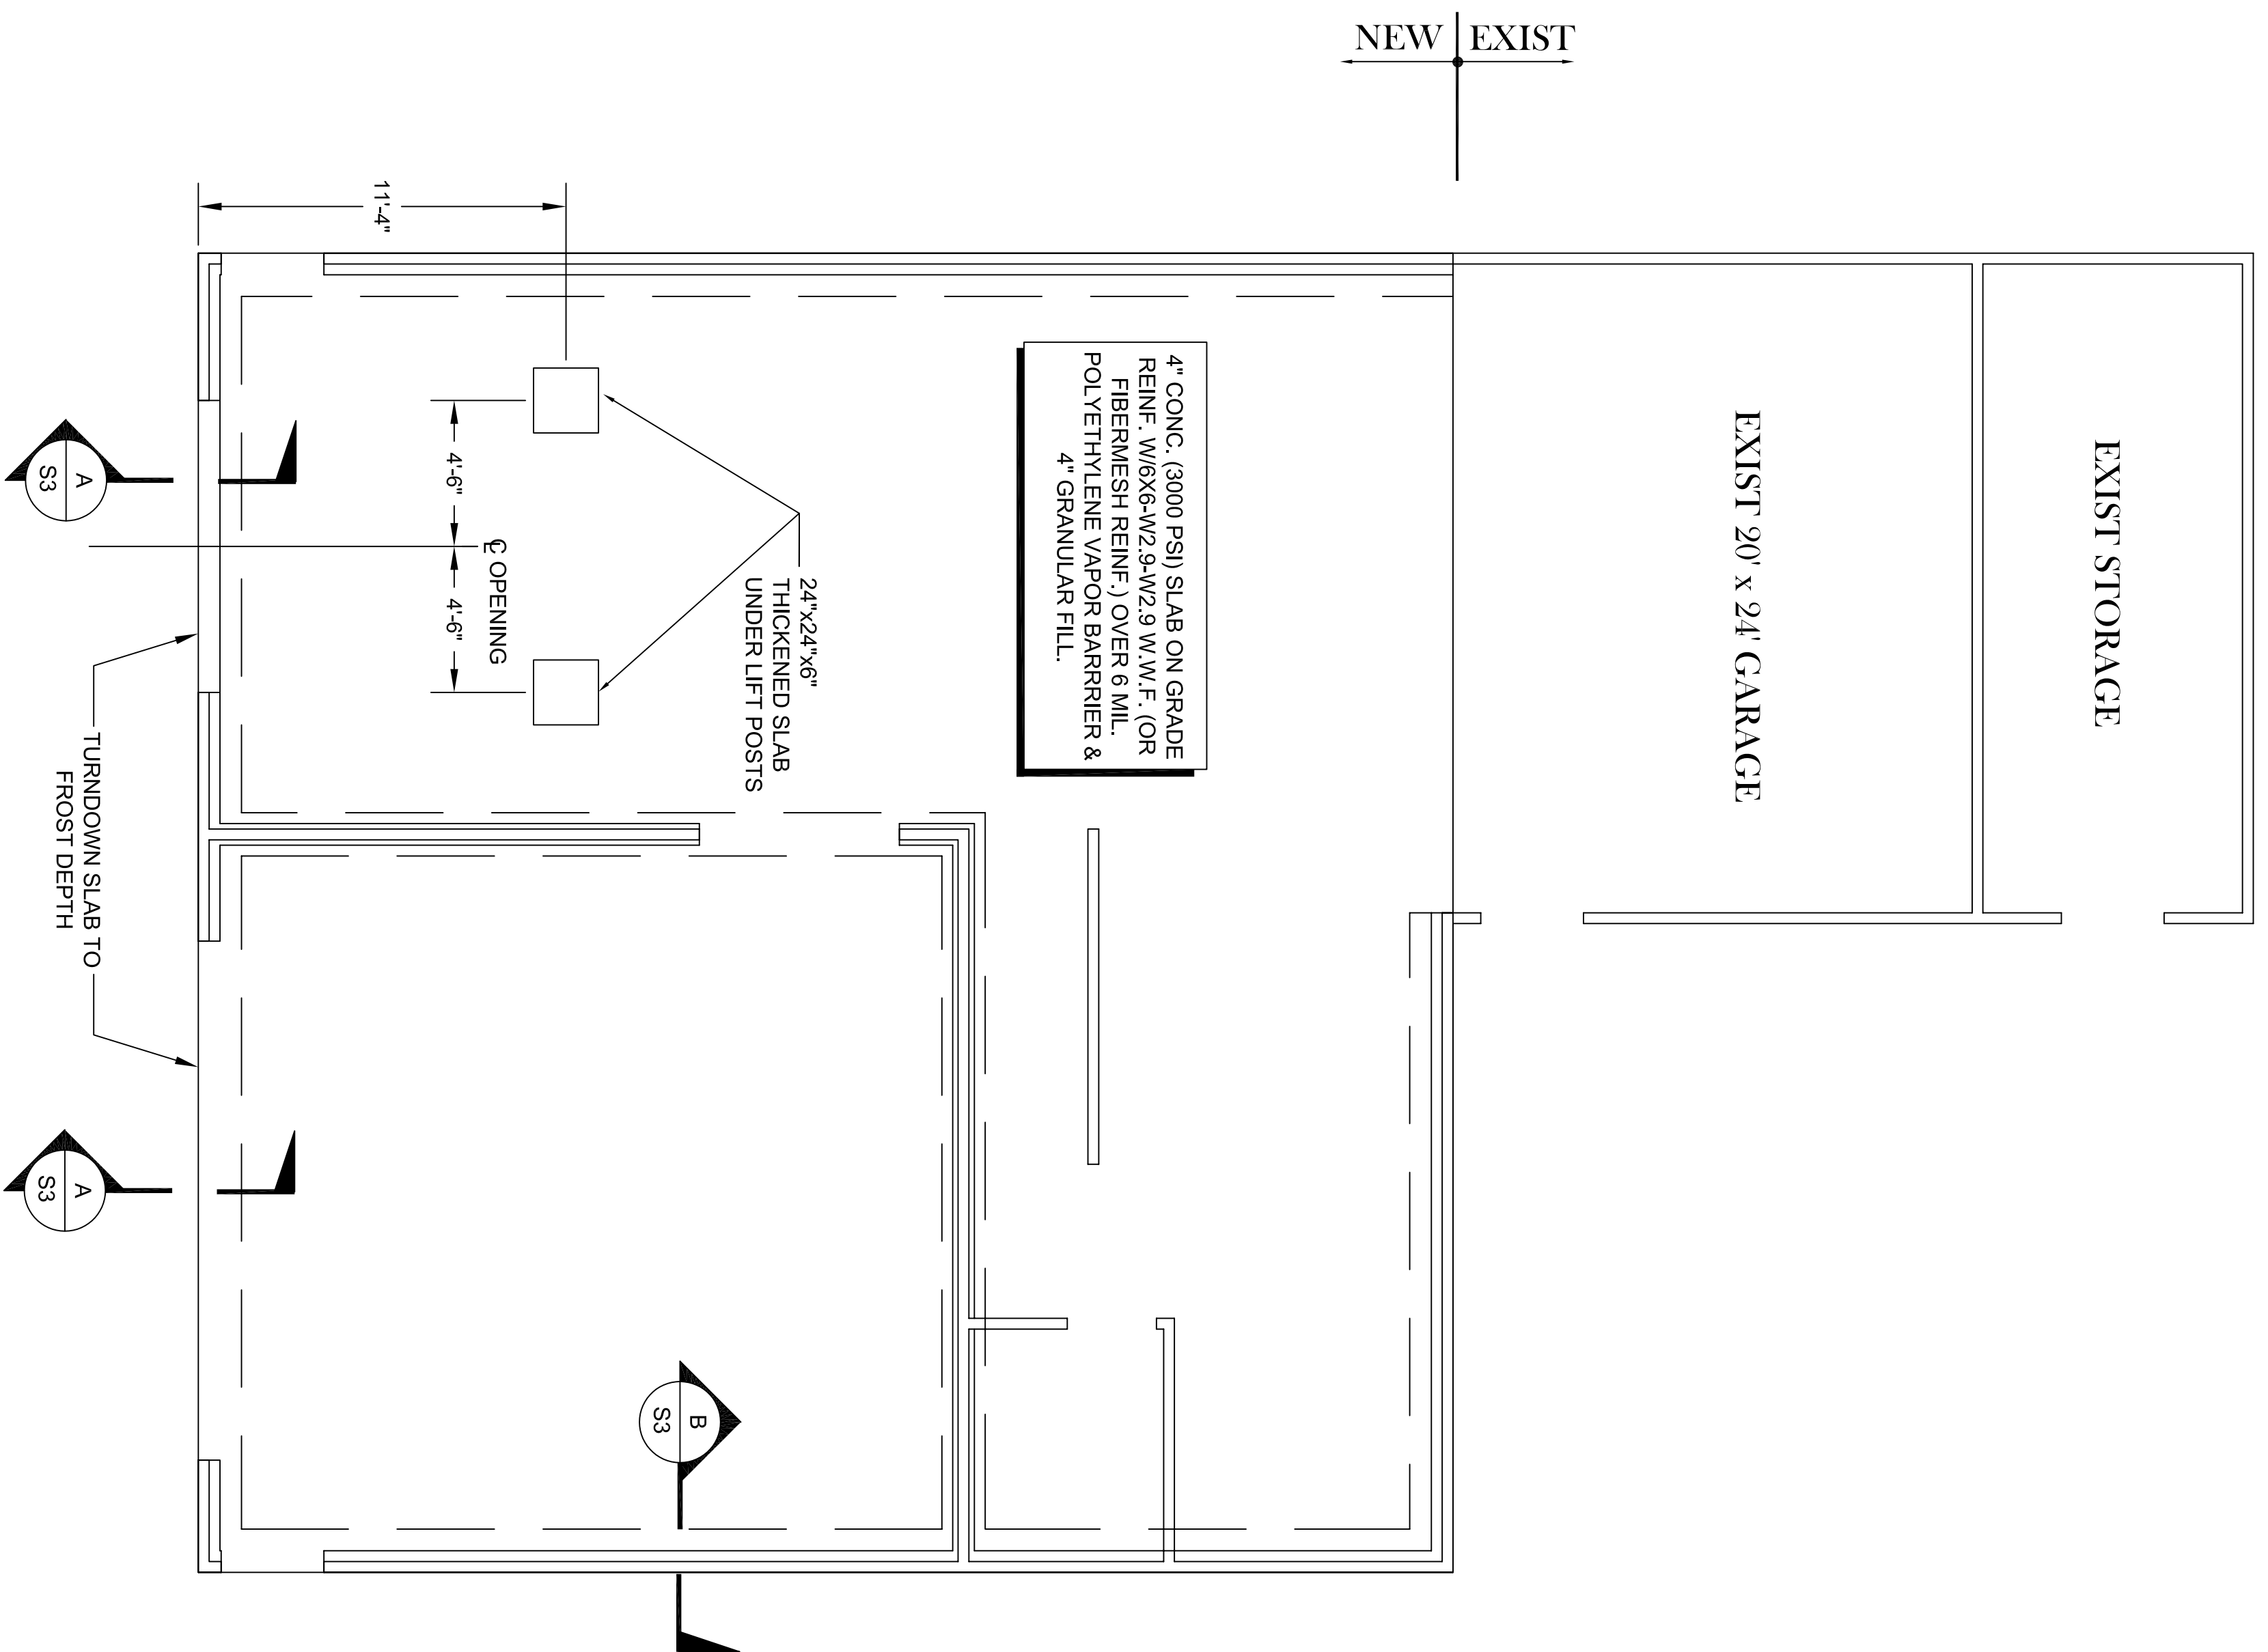

FOUNDATION PLAN

JEFFREY MOSS, P.E.
 STRUCTURAL ENGINEER
 1104 CHIMNEY HILL DRIVE
 APEX, NC 27502
 PHONE: (919) 740-0188
 E-MAIL: jmoss2@bellsouth.net

Garage Addition
 2533 O'Kelly Chapel Road
 Cary, NC 27519-0831

DATE:
 MAY 22, 2006
 SCALE:
 1/4" = 1'-0"
 PROJECT NO.:
 6051
 CLIENT:
 PAT GAGLIONE

S1

1 OF 3