



LOFT PLAN

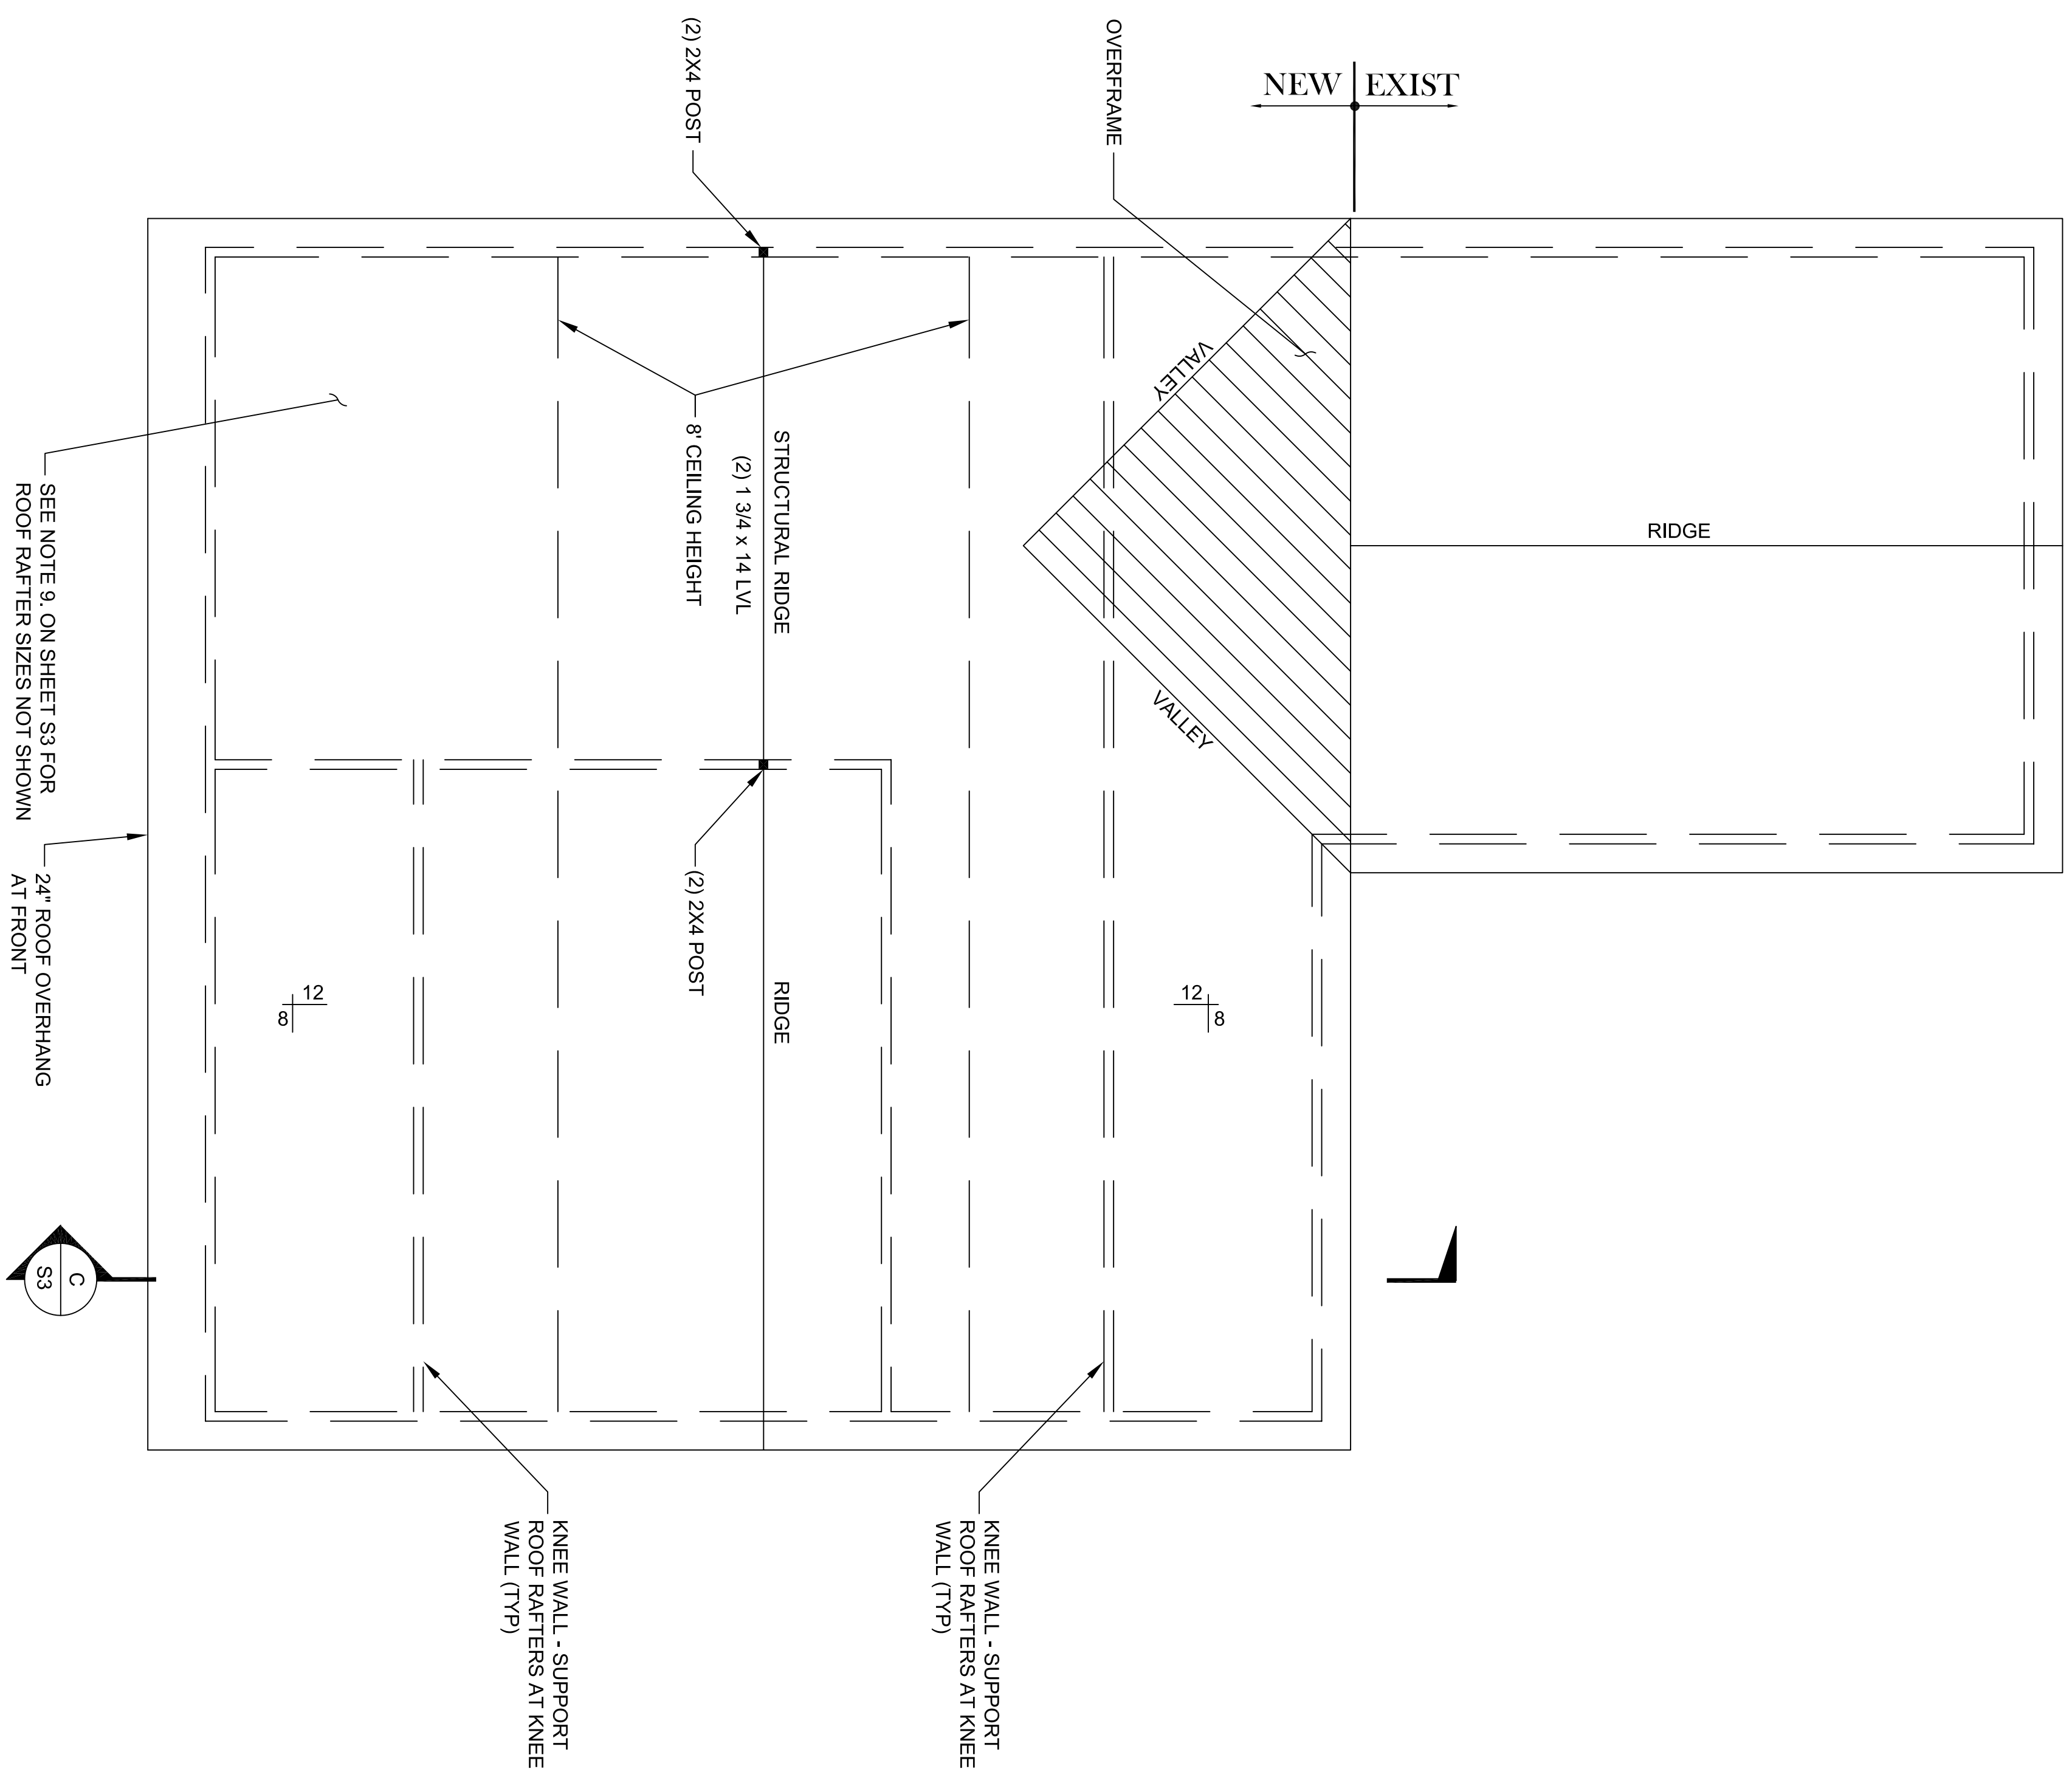

ROOF PLAN

SEE NOTE 9, ON SHEET S3 FOR ROOF RAFTER SIZES NOT SHOWN

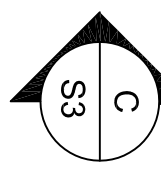

Garage Addition
2533 O'Kelly Chapel Road
Cary, NC 27519-0831

JEFFREY MOSS, P.E.
 STRUCTURAL ENGINEER
 1104 CHIMNEY HILL DRIVE
 APEX, NC 27502
 PHONE: (919) 740-0188
 E-MAIL: jmoss2@bellsouth.net

DATE:
MAY 22, 2006

SCALE:
1/4" = 1'-0"

PROJECT NO.:
6051

CLIENT:
PAT
GAGLIONE

S2